

AUGUSTINE

2,550 SQUARE FEET | 4 BR | 2.5 BATH
FLEX + LOFT + POCKET STUDY



ELEVATION B



ELEVATION A



ELEVATION C



Crosswinds at Nocatee

MYRIVERSIDEHOME.COM



**RIVERSIDE
HOMES**
Build With Confidence

AUGUSTINE


2,550 SQUARE FEET | 4 BR | 2.5 BATH
FLEX + LOFT + POCKET STUDY

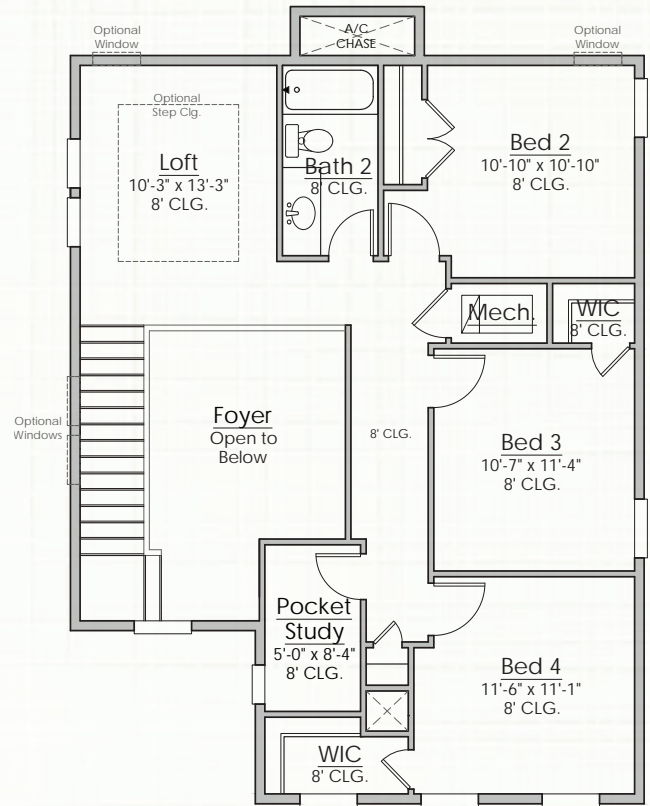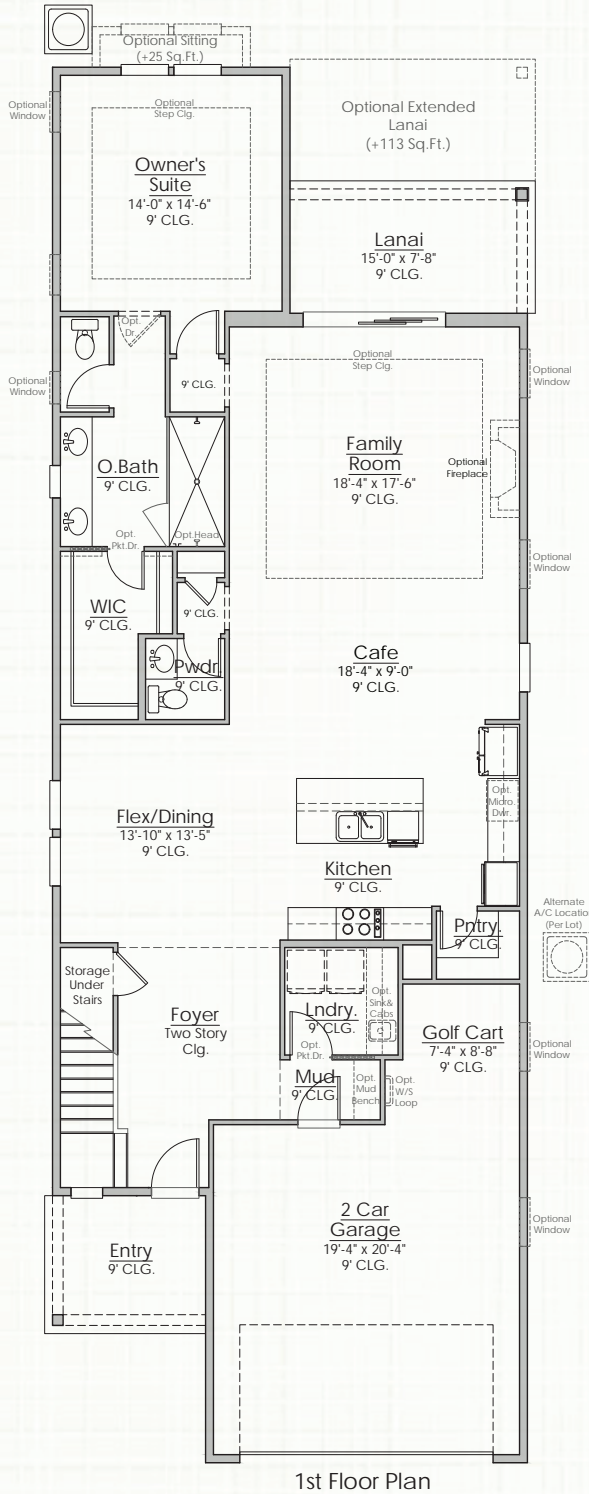

2nd Floor Plan

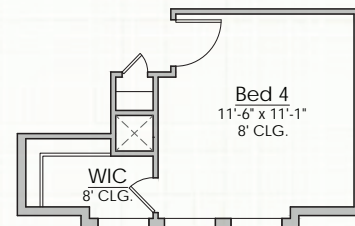

2nd Floor Plan Elevation B

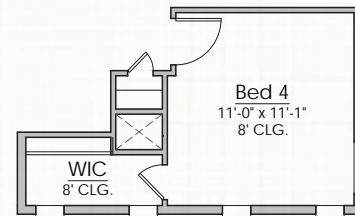

2nd Floor Plan Elevation C


Builder reserves the right to change elevations, dimensions, square footages, specifications, materials, options, and pricing without notice. Renderings and floorplans are not to scale and may vary from actual plans

CONTACT US
904.530.4720




AUGUSTINE





2,550 SQUARE FEET | 4 BR | 2.5 BATH
FLEX + LOFT + POCKET STUDY

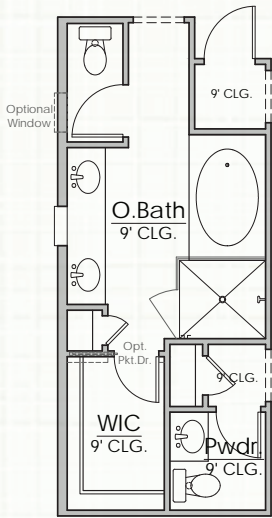


Optional Deluxe Owner's Bath

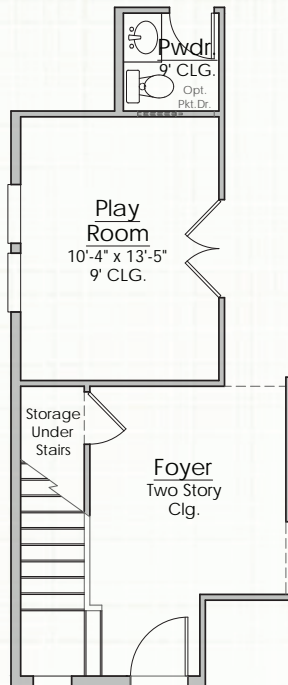


Optional Play Room In Lieu of Flex

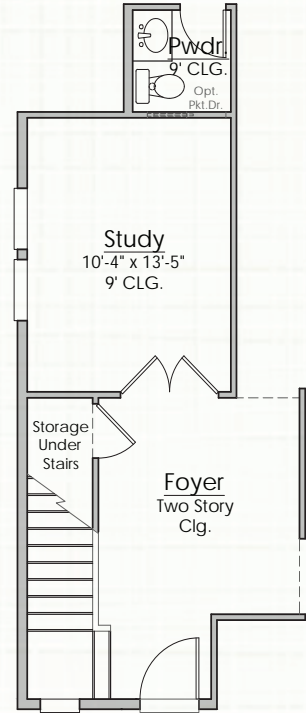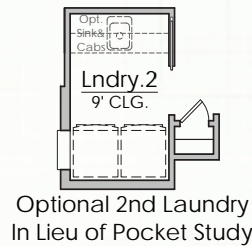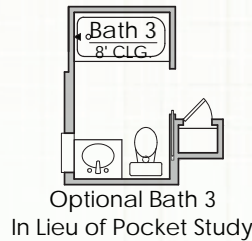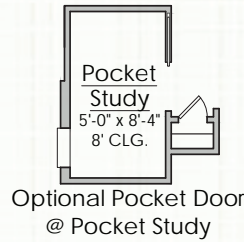




Optional Study In Lieu of Flex

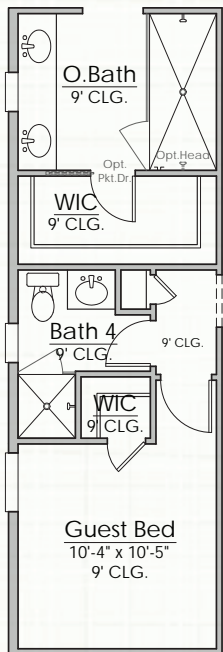

Optional Guest Bed & Bath In Lieu of Flex (Not Available with Deluxe Owner's Bath)

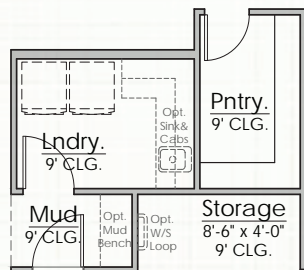

Optional Extended Laundry & Pantry In Lieu of Golf Cart (Not Available with Owner's Sitting Room)

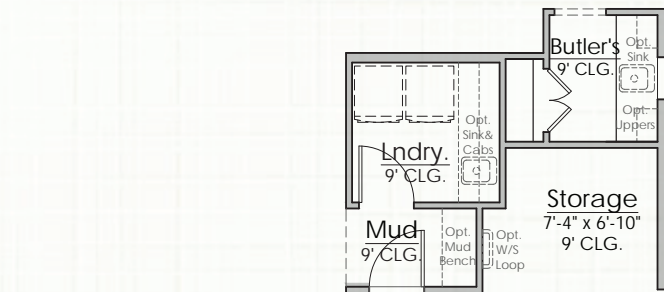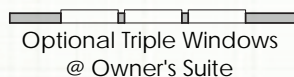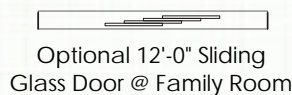

Optional Butler's Pantry & Storage In Lieu of Golf Cart

Builder reserves the right to change elevations, dimensions, square footages, specifications, materials, options, and pricing without notice. Renderings and floorplans are not to scale and may vary from actual plans

CONTACT US
904.530.4720

